

GIS REGISTRY INFORMATION

SITE NAME: FKG MOTOMART
 BRRTS #: 03-71-001861 FID # (if appropriate):
 COMMERCE # (if appropriate): 54956-2219-01
 CLOSURE DATE: 10/05/2001
 STREET ADDRESS: 1101 MAIN STREET
 CITY: NEENAH

SOURCE PROPERTY GPS COORDINATES (meters in WTM91 projection):

X= 641045 Y= 414058

CONTAMINATED MEDIA: Groundwater Soil Both

OFF-SOURCE GW CONTAMINATION >ES: Yes No

F YES, STREET ADDRESS 1: _____

GPS COORDINATES (meters in WTM91 projection): X= _____ Y= _____

OFF-SOURCE SOIL CONTAMINATION >Generic or Site-Specific RCL (SSRCL): Yes No

F YES, STREET ADDRESS 1: _____

GPS COORDINATES (meters in WTM91 projection): X= _____ Y= _____

CONTAMINATION IN RIGHT OF WAY: Yes No

DOCUMENTS NEEDED:

Closure Letter, and any conditional closure letter issued

Copy of most recent deed, including legal description, for all affected properties

Certified survey map or relevant portion of the recorded plat map (*if referenced in the legal description*) for all affected properties

County Parcel ID number, *if used for county*, for all affected properties

Location Map which outlines all properties within contaminated site boundaries on USGS topographic map or plat map in sufficient detail to permit the parcels to be located easily (8.5x14" if paper copy). If groundwater standards are exceeded, the map must also include the location of all municipal and potable wells within 1200' of the site.

Detailed Site Map(s) for all affected properties, showing buildings, roads, property boundaries, contaminant sources, utility lines, monitoring wells and potable wells. (8.5x14", if paper copy) This map shall also show the location of all contaminated public streets, highway and railroad rights-of-way in relation to the source property and in relation to the boundaries of groundwater contamination exceeding ch. NR 140 ESs and soil contamination exceeding ch. NR 720 generic or SSRCLs.

Tables of Latest Groundwater Analytical Results (no shading or cross-hatching)

Tables of Latest Soil Analytical Results (no shading or cross-hatching)

Isoconcentration map(s), *if required for site investigation (SI)* (8.5x14" if paper copy). The isoconcentration map should have flow direction and extent of groundwater contamination defined. If not available, include the latest extent of contaminant plume map.

GW: Table of water level elevations, with sampling dates, and free product noted if present

GW: Latest groundwater flow direction/monitoring well location map (should be 2 maps if maximum variation in flow direction is greater than 20 degrees)

SOIL: Latest horizontal extent of contamination exceeding generic or SSRCLs, with one contour

Geologic cross-sections, *if required for SI*. (8.5x14' if paper copy)

RP certified statement that legal descriptions are complete and accurate

Copies of off-source notification letters (if applicable)

Letter informing ROW owner of residual contamination (if applicable)(public, highway or railroad ROW)

Copy of (soil or land use) deed restriction(s) or deed notice *if any required as a condition of closure*



ENVIRONMENTAL & REGULATORY SERVICES DIVISION
BUREAU OF PECFA
2129 Jackson Street
Oshkosh, Wisconsin 54901-1805
TDD #: (608) 264-8777
Fax #: (920) 424-0217
<http://www.commerce.state.wi.us>
<http://www.wisconsin.gov>
Jim Doyle, Governor
Cory L. Nettles, Secretary

August 21, 2003

Mr. Joe Hooten
FKG Moto-Mart
721 W Main St
PO Box 122
Belleville, IL 62222-0122

RE: Final Closure

Commerce # 54956-2219-01 WDNR BRRTS # 03-71-001861
Fkg Motomart Neenah, 1101 Main St, Neenah

Dear Mr. Hooten:

The Wisconsin Department of Commerce (Commerce) has received all items required as conditions for closure of the site referenced above. This case is now listed as "closed" on the Commerce database and will be included on the Wisconsin Department of Natural Resources (WDNR) Geographic Information System (GIS) Registry of Closed Remediation Sites to address residual contamination. **It is in your best interest to keep all documentation related to the environmental activities that were conducted.**

If residual contamination is encountered in the future, it must be managed in accordance with all applicable regulations. If it is determined that any remaining contamination poses a threat, the case may be reopened and further investigation or remediation may be required. If applicable, the PECFA claim for this site would also be reopened and you may apply for assistance to the extent of remaining eligibility.

Thank you for your efforts to bring this case to closure. If you have any questions, please contact me in writing at the letterhead address or by telephone at (920) 424-0025.

Sincerely,

A handwritten signature in black ink, appearing to read 'Thomas Verstegen'.

Thomas Verstegen
Department of Commerce
PECFA - Site Review Section

cc: Dave Larsen - REI
→ Case File

WITZ
17

Document No.

WARRANTY DEED

Return to:
Motostations, Inc.
20 S. Central Ave.
Clayton, MO 63105

PIN 07-0574-00-00

Register's Office
Winnebago County, Wis.

Received for record
this 14th day of

April

A.D. 1997 at
8:22 o'clock A.M.

Susan Wenzloff
REGISTER OF DEEDS

966428

MISSOURI REAL ESTATE AND INSURANCE
AGENCY, INC., a Missouri corporation,
(Grantor) for valuable consideration
hereby conveys and warrants to MOTOSTATIONS, INC., a Missouri
corporation, (Grantee), the following tract of land in Winnebago
County, Wisconsin:

F&E
15
EXEMPT
ENERGY
CODE
3

That part of the Northeast 1/4 of the Southeast 1/4 of
Section Twenty (20), Township 20 North, Range 17 East,
formerly in the Town of Neenah, thence in the Fourth Ward,
City of Neenah, and now in the Seventh Ward of said City,
Winnebago County, Wisconsin, described as follows, viz:

Commencing at the point of intersection of the West line of
Green Bay Road (formerly U.S. Super Highway #41) with the
centerline of County Trunk Highway "0"; thence North along
the West line of said Green Bay Road 170 ft.; thence West at
right angles to the West line of said Green bay Road 231.8
ft.; thence South parallel with the West line of Green Bay
Road to the centerline of County Trunk Highway "0" (Main
Street); thence Easterly along the centerline of County
Trunk Highway "0" to the place of beginning; together with
all rights, privileges and appurtenances thereto and all
buildings and land improvements thereon; but subject to all
easements, rights-of-way, reservations, restrictions and
encumbrances of record.

Together with all and singular the hereditaments and
appurtenances thereto belonging; and Grantor warrants that the
title is good, indefeasible in fee simple and free and clear of
encumbrances except any conditions of record.

IN WITNESS WHEREOF, the said Grantor has hereunto set its
hand and seal this 21st day of March, 1997.

MISSOURI REAL ESTATE AND
INSURANCE AGENCY, INC.

By:

James G. Forsyth
James G. Forsyth
as its President

ATTEST:

Pauline Baganoff
Pauline Baganoff
as its Secretary

STATE OF MISSOURI)
) SS.
COUNTY OF ST. LOUIS)

On this 21st day of March, 1997, before me appeared JAMES G. FORSYTH and PAULINE BAGANOFF, to me personally known, who, being by me duly sworn, did say that they are the President and Secretary, respectively, of Missouri Real Estate and Insurance Agency, Inc., a Missouri corporation, and that said instrument was signed in behalf of said corporation and acknowledged said instrument to be the free act and deed of said corporation.

IN TESTIMONY WHEREOF, I have hereunto set my hand and affixed my official seal in the County and State aforesaid, the day and year first above written.

Cynthia A. Parres

Cynthia A. Parres
Notary Public


My commission expires:

CYNTHIA PARRES
NOTARY PUBLIC - NOTARY SEAL
STATE OF MISSOURI
LOUIS COUNTY
COMMISSION EXPIRES: AUG. 6, 1999


THIS INSTRUMENT WAS DRAFTED BY:
Courtney Shands, Jr., Attorney at Law



SCALE 1:24 000

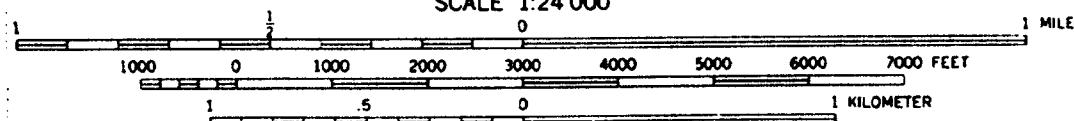

CONTOUR INTERVAL 10 FEET
NATIONAL GEODETIC VERTICAL DATUM OF 1929

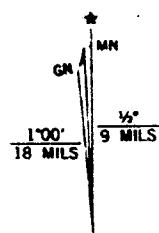

UTM GRID AND 1984 MAGNETIC NORTH
DECLINATION AT CENTER OF SHEET

NEENAH, WIS.
NW/4 NEENAH 15' QUADRANGLE
44088-B4-TF-024

1955
PHOTOREVISED 1984

FKG MOTO MART
GREEN BAY ROAD & MAIN STREET
NEENAH, WISCONSIN

FIGURE 1 : SITE VICINITY MAP

PROJECT NO.	DRAWN BY:	DATE:
0279	TAW	01/04/01



NORTH

— HIGHWAY 41

NEENAH
BERGSTROM
CAR LOT

APPROX. PROPERTY LINE

APPROX. PROPERTY LINE

MAIN STREET

LEVENHAGEN OIL
AMOCO GAS
STATION

APPROX. PROPERTY LINE

APPROX PROPERTY LINE

FKG MOTO MART
GREEN BAY ROAD & MAIN STREET
NEENAH, WISCONSIN

REF 2 : SITE MAP


PROJECT NO.

0279

DRAWN BY:
TAW

DATE:
01/04/01

J:\DRAFTING\0279FKG\279SITE1.DWG

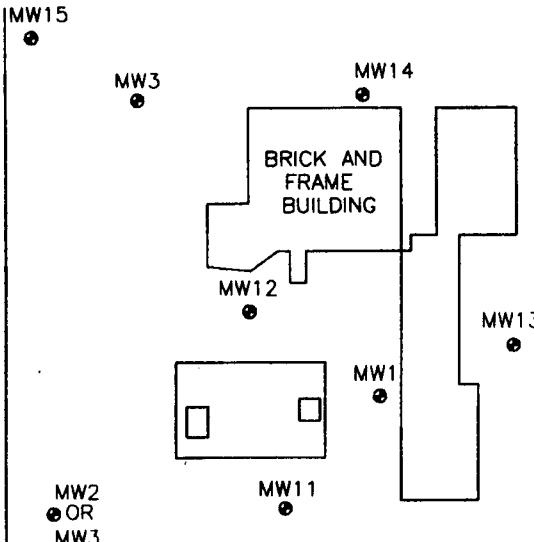

LEGEND

0 60

SCALE: 1" = 60'

- K11
 MW4

 - — OMNI ENG. MONITORING WELL
 (8/11/93)
 - — GEOPROBE LOCATION
 - — MONITORING WELL
 - — UTILITY POLE
 - A — UNLEADED GAS
 - B — DIESEL FUEL TANK
 - C — SUPER UNLEADED GAS TANK
 - D — REGULAR GAS TANK
 - OH — OVERHEAD UTILITIES
 - G — GAS LINE
 - W — WATER LINE INF

Table 4a
MW1
Summary of Groundwater Analytical Results
Fkg Moto Mart (Neenah)
Neenah, WI

Parameter	ES	PAL	Units	01/05/94	04/11/94	07/18/94	12/19/94	06/29/95	12/19/95	06/25/96	02/05/97	09/25/97	02/16/98	03/23/98	09/12/98	04/02/99	08/24/99	11/24/99	03/13/00	06/08/00	09/21/00	02/15/01	
GRO			µg/l	X	X	X	X	X	X	X	X	NA	X	NA	NA	NA	NS*	NA	NA	NA	NA	NA	
DRO			µg/l	X	335	279	313	X	300	250	NA	NA	NA	NA	NA	NA	NS*	NA	NA	NA	NA	NA	
VOC Parameters																							
Benzene	5	0.5	µg/l	0.4	X	X	X	X	X	X	X	X	X	NA	X	X	X	NS*	X	X	17.4	X	
Ethylbenzene	700	140	µg/l	X	X	X	X	X	X	X	X	X	X	X	NA	X	X	NS*	X	X	X	X	
Toluene	1,000	200	µg/l	2.5	X	X	X	X	X	X	X	X	X	X	NA	0.53	X	X	NS*	X	X	X	X
Xylenes (mixed isomers)	10,000	1,000	µg/l	X	X	X	X	X	X	X	X	X	X	X	NA	X	X	NS*	X	X	X	X	
Methyl tert-Butyl Ether (MTBE)	60	12	µg/l	X	X	X	X	X	X	X	X	X	X	4	NA	2.4	X	X	NS*	X	X	14.4	X
Trimethylbenzenes (mixed isomers)	480	96	µg/l	X	X	X	X	X	X	X	X	X	X	X	NA	X	X	NS*	X	X	X	X	
Naphthalene	40	8	µg/l	X	X	X	X	X	X	NA	NS*	NA	X	NA	NA								
PAH Parameters																							
Acenaphthene			µg/l	X	X	X	X	X	X	X	NA	1.1	X	NA	X	X	NA	NS*	NA	NA	NA	NA	
Acenaphthylene			µg/l	X	X	X	X	X	X	X	NA	X	X	NA	X	X	NA	NS*	NA	NA	NA	NA	
Fluoranthene	400	80	µg/l	X	X	X	X	X	X	0.24	NA	X	X	NA	X	X	NA	NS*	NA	NA	NA	NA	
Naphthalene	40	8	µg/l	X	X	X	X	X	X	X	NA	X	X	NA	X	X	NA	NS*	NA	NA	NA	NA	
1-Methyl Naphthalene	700	140	µg/l	X	X	X	X	X	X	X	NA	X	X	NA	X	X	NA	NS*	NA	NA	NA	NA	
2-Methyl Naphthalene	400	80	µg/l	X	X	X	X	X	X	X	NA	X	X	NA	X	X	NA	NS*	NA	NA	NA	NA	
Phenanthrene			µg/l	X	X	X	X	X	X	X	NA	X	X	NA	X	X	NA	NS*	NA	NA	NA	NA	
Benz(a)Anthracene			µg/l	X	X	X	X	X	X	X	NA	X	X	NA	X	X	NA	NS*	NA	NA	NA	NA	
Benz(a)Pyrene	0.2	0.02	µg/l	X	X	X	X	X	X	0.15	NA	X	X	NA	X	X	NA	NS*	NA	NA	NA	NA	
Benz(b)Fluoranthene	0.2	0.02	µg/l	X	X	X	X	X	X	0.04	NA	X	X	NA	X	X	NA	NS*	NA	NA	NA	NA	
Benz(k)Fluoranthene			µg/l	X	X	X	X	X	X	0.033	NA	X	X	NA	X	X	NA	NS*	NA	NA	NA	NA	
Benzo(ghi)Perylene			µg/l	X	X	X	X	X	X	X	NA	X	X	NA	X	X	NA	NS*	NA	NA	NA	NA	
Inorganics (mg/l)																							
Lead	15	1.5	µg/l	12.5*	NA	X	X	X	X	X	I	X	NA	X	NA	NA	NS*	NA	NA	NA	NA	NA	
Nitrate (as N)	10	2	mg/l	NA	0.03	NA	NA	NA	NA	NA	0.562	NS*	NA	1.35	X	X							
Sulfate	250	125	mg/l	NA	54	NA	NA	NA	NA	NA	52	46.7	NS*	NA	45.7	40.2	40.2						
Iron (filtered)	0.3	0.15	mg/l	NA	0.012	0.025	NS*	NA	0.012	0.038													
Field Measurements																							
Temperature			°F	NA																			
Conductivity			µS/cm	NA																			
Dissolved Oxygen			mg/l	NA																			
pH				NA																			
ORP			mV	NA																			

Notes:

ES = NR140.10 Enforcement Standards

PAL = NR140.10 Preventive Action Limits

X = Not Detected

NS= Not Sampled

NA= Not Analyzed

NR140.10 ES exceeded

NR140.10 PAL exceeded

* Well Dry



Table 4b
MW2
Summary of Groundwater Analytical Results
Fkg Moto Mart (Neenah)
Neenah, WI

Parameter	ES	PAL	Units	01/05/94	04/11/94	07/18/94	12/19/94	06/29/95	12/19/95	06/25/96	02/05/97	09/25/97	02/16/98	03/23/98	09/12/98	04/02/99	08/24/99	11/24/99	03/13/00	06/08/00	09/21/00
GRO			µg/l	55.1	X	X	X	X	NA	133	NA	NA	X	NA	NA	NA	NS*	NA	NA	NA	
DRO			µg/l	126	107	198	194	X	300	138	227	NA	NA	NA	NA	NA	NS*	NA	NA	NA	
VOC Parameters																					
Benzene	5	0.5	µg/l	0.4	0.4	7.22	X	X	X	0.37	1.05	X	X	NA	X	X	X	NS*	0.206	X	X
Ethylbenzene	700	140	µg/l	X	X	X	X	X	X	X	X	X	X	NA	X	X	X	NS*	X	X	X
Toluene	1,000	200	µg/l	9.2	1.3	X	X	X	X	X	X	X	X	NA	X	X	X	NS*	X	X	X
Xylenes (mixed isomers)	10,000	1,000	µg/l	X	X	X	X	X	X	X	X	X	X	NA	X	X	X	NS*	X	X	X
Methyl tert-Butyl Ether (MTBE)	60	12	µg/l	49.3	3.5	27.1	8.2	9	X	279	131.6	64	59	NA	15	6.5	5.76	NS*	10.9	X	X
Trimethylbenzenes (mixed isomers)	480	96	µg/l	X	X	X	X	X	X	X	X	X	X	NA	X	X	X	NS*	X	X	X
Naphthalene	40	8	µg/l	X	X	X	X	X	X	NA	NS*	NA	NA	NA							
PAH Parameters																					
Acenaphthene			µg/l	X	X	X	X	X	X	X	X	X	X	NA	X	X	NA	NS*	NA	NA	NA
Acenaphthylene			µg/l	X	X	X	X	X	X	X	X	X	X	NA	X	X	NA	NS*	NA	NA	NA
Fluoranthene			µg/l	1.35	X	X	X	X	X	0.4	0.164	X	X	NA	0.69	X	NA	NS*	NA	NA	NA
Naphthalene	40	8	µg/l	X	X	X	X	X	X	X	0.088	X	X	NA	X	X	NA	NS*	NA	NA	NA
1-Methyl Naphthalene			µg/l	X	X	X	X	X	X	X	X	X	X	NA	X	X	NA	NS*	NA	NA	NA
2-Methyl Naphthalene			µg/l	X	X	X	X	X	X	X	X	X	X	NA	X	X	NA	NS*	NA	NA	NA
Chrysene			µg/l	0.532	X	X	X	X	X	0.09	X	X	X	NA	0.23	X	NA	NS*	NA	NA	NA
Pyrene			µg/l	X	X	X	X	X	X	0.183	0.136	X	X	NA	0.65	X	NA	NS*	NA	NA	NA
Phenanthrene			µg/l	0.522	X	X	X	X	X	X	X	X	X	NA	0.29	X	NA	NS*	NA	NA	NA
Benzo(a)Anthracene			µg/l	X	X	X	X	X	X	X	X	X	X	NA	0.16	X	NA	NS*	NA	NA	NA
Benzo(a)Pyrene	0.2	0.02	µg/l	X	X	X	X	X	X	1.64	X	X	X	NA	0.22	0.14	NA	NS*	NA	NA	NA
Benzo(b)Fluoranthene	0.2	0.02	µg/l	X	X	X	X	X	X	0.045	X	X	X	NA	0.17	X	NA	NS*	NA	NA	NA
Benzo(k)Fluoranthene			µg/l	X	X	X	X	X	X	X	X	X	X	NA	X	X	NA	NS*	NA	NA	NA
Benzo(ghi)Perylene			µg/l	X	X	X	X	X	X	X	X	X	X	NA	X	X	NA	NS*	NA	NA	NA
Inorganics (mg/l)																					
Lead	15	1.5	µg/l	123.8	NA	X	X	X	X	13.4	17	NA	NA	X	NA	NA	NS*	NA	NA	NA	NA
Nitrate (as N)	10	2	mg/l	NA	X	NA	NA	0.12	X	NS*	NA	NA	X	NA							
Sulfate	250	125	mg/l	NA	97	NA	NA	96	82.3	NS*	NA	NA	NA	112							
Iron (filtered)	0.3	0.15	mg/l	NA	X	NA	NA	0.01	X	NS*	NA	NA	NA	0.027							
Field Measurements																					
Temperature			°F	NA	57.84	50.58	47.11	59.49	49.75	65.67	NS*	NA	53.72	NA							
Conductivity			µS/cm	NA	938	1174	1358	NA	1325	1411	NS*	NA	1363	NA							
Dissolved Oxygen			mg/l	NA	1.26	3.94	4.73	0.72	5.72	1.31	NS*	NA	2.2	NA							
pH				NA	6.96	NA	6.87	6.26	6.69	6.81	NS*	NA	6.98	NA							
ORP			mV	NA	67.5	217.9	175	-42.7	168.8	-28.1	NS*	NA	109.5	NA							

Notes:

ES = NR140.10 Enforcement Standards

PAL = NR140.10 Preventive Action Limits

X = Not Detected

NS= Not Sampled

NA= Not Analyzed

NR141.10 ES exceeded

NR141.10 PAL exceeded

* Well Dry

** Sample not field filtered

BOLD

Table 4c
MW3
Summary of Groundwater Analytical Results
Fkg Moto Mart (Neenah)
Neenah, WI

Parameter	ES	PAL	Units	01/05/94	04/11/94	07/18/94	12/19/94	06/29/95	12/19/95	06/25/96	02/05/97	09/25/97	02/16/98	03/23/98	09/12/98	04/02/99	08/24/99	11/24/99	03/13/00	06/08/00	09/21/00	
GRO			µg/l	164000	8770	5360	8730	5000	NA	4030	3670	NA	NA	NS	NA	NA	NA	NS*	NA	NA	NA	
DRO			µg/l	20000	3280	4190	3130	1800	5000	1515	5959	NA	NA	NS	NA	NA	2070	NS*	NA	NA	NA	
VOC Parameters																						
Benzene	5	0.5	µg/l	92.2	123	80.2	118	100	110	92.1	51.8	70	43	NS	33	31	57.7	NS*	50.3	97	68.6	
Ethylbenzene	700	140	µg/l	505	270	355	333	270	260	213	92.4	170	140	NS	56	99	161	NS*	36	204	143	
Toluene	1000	200	µg/l	337	X	X	X	31	X	67.4	28.4	34	19	NS	9.2	15	40.8	NS*	16.6	52.5	34.3	
Xylenes (mixed isomers)	10000	1000	µg/l	1601	434.3	439	278.4	241	216	165.8	58	150	99	NS	26	47	95.5	NS*	23.85	87	30	
Methyl tert-Butyl Ether (MTBE)	60	12	µg/l	X	X	X	X	X	X	340	X	31	X	NS	6.7	77	X	NS*	X	X	X	
Trimethylbenzenes (mixed isomers)	480	96	µg/l	1573	717	986	719	280	720	405	188	253	259	NS	97	236	35	NS*	23.3	290	191	
Naphthalene	40	8	µg/l	148	10.5	143	74.7	84	31	NA	NA	NA	NA	NS	NA	NA	NA	NS*	NA	NA	NA	
n-Propylbenzene			µg/l	182	104	147	105	140	190	NA	NA	NA	NA	NS	NA	NA	NA	NS*	NA	NA	NA	
n-Butylbenzene			µg/l	249	182	290	203	43	X	NA	NA	NA	NA	NS	NA	NA	NA	NS*	NA	NA	NA	
Isopropyl Ether			µg/l	101	X	X	X	X	X	NA	NA	NA	NA	NS	NA	NA	NA	NS*	NA	NA	NA	
Isopropylbenzene			µg/l	X	X	X	X	29	30	NA	NA	NA	NA	NS	NA	NA	NA	NS*	NA	NA	NA	
PAH Parameters																						
Acenaphthene			µg/l	182	20	39.9	58.9	X	X	X	X	X	X	NS	4.1	NA	2.77	NS*	NA	X	4.12	
Acenaphthylene			µg/l	113	X	66.5	X	X	X	X	X	X	X	NS	12	NA	X	NS*	NA	X	X	
Fluoranthene	400	80	µg/l	X	X	X	X	X	X	0.698	8.76	X	X	NS	0.25	NA	X	NS*	NA	X	X	
Naphthalene	40	8	µg/l	192	102	81.6	93.4	49	32	145	7.34	10	X	NS	5.9	NA	10.8	NS*	NA	X	8.55	
1-Methyl Naphthalene			µg/l	213	X	65.3	69.7	85	75	21	32.7	15	X	NS	13	NA	1.82	NS*	NA	15.8	14	
2-Methyl Naphthalene			µg/l	416	X	65.3	58.9	X	24	X	X	X	NS	1.1	NA	1.41	NS*	NA	2.09	8.96		
Phenanthrene			µg/l	X	X	X	X	X	X	X	X	X	NS	0.55	NA	X	NS*	NA	11.6	0.189		
Benzo(a)Anthracene			µg/l	X	X	X	X	0.504	X	0.079	0.261	0.06	X	NS	0.077	NA	X	NS*	NA	X	X	
Benzo(a)Pyrene	0.2	0.02	µg/l	X	X	X	X	0.492	X	X	0.318	0.539	X	X	NS	X	NA	X	NS*	NA	0.21	X
Benzo(b)Fluoranthene	0.2	0.02	µg/l	X	X	X	X	0.608	X	X	0.139	0.733	X	X	NS	X	NA	X	NS*	NA	0.121	X
Benzo(k)Fluoranthene			µg/l	X	X	X	X	0.392	X	X	0.044	0.268	X	X	NS	X	NA	X	NS*	NA	X	X
Benzo(ghi)Perylene			µg/l	X	X	X	X	0.417	X	X	0.336	X	X	NS	X	NA	X	NS*	NA	X	X	
Fluorene	400	80	µg/l	X	X	X	X	15.1	2.2	X	X	X	X	NS	0.56	NA	X	NS*	NA	0.416	0.285	
p-Isopropyltoluene			µg/l	X	X	X	X	4	X	X	X	X	NS	X	NA	X	NS*	NA	X	X		
Indeno(1,2,3-cd)Pyrene			µg/l	X	X	X	X	X	X	X	0.404	X	X	NS	X	NA	X	NS*	NA	X	X	
Chrysene			µg/l	X	X	X	X	X	X	X	X	X	X	NS	X	NA	X	NS*	NA	0.063	X	
Pyrene	250	50	µg/l	X	X	X	X	X	X	X	7.38	X	X	NS	0.64	NA	X	NS*	NA	X	X	
Inorganics (mg/l)																						
Lead	15	1.5	µg/l	44.2**	NA	X	3.5	X	X	7.52	1.86	X	NA	NS	X	NA	NA	NS*	NA	NA	NA	
Nitrate (as N)	10	2	mg/l	NA	X	NA	NS	NA	NA	X	NS*	NA	NA	NA								
Sulfate	250	125	mg/l	NA	2	NA	NS	NA	NA	6.16	NS*	NA	NA									
Iron (filtered)	0.3	0.15	mg/l	NA	6.7	NA	NS	NA	NA	NS*	NA	NA	NA									
Field Measurements																						
Temperature			°F	NA	59.72	50.55	NS	61.63	50.44	63.71	NS*	50.44	55.98	NA								
Conductivity			µS/cm	NA	894	1224	NS	NS	2793	1488	NS*	2793	1609	NA								
Dissolved Oxygen			mg/l	NA	1.26	3.86	NS	1.81	3.82	0.77	NS*	3.82	1.89	NA								
pH				NA	7	NA	NS	6.42	6.69	7.02	NS*	6.69	7.11	NA								
ORP			mV	NA	-72.2	126.5	NS	-73.5	-100.5	-1	NS*	-100.5	-108.9	NA								

Notes:

- ES = NR140.10 Enforcement Standards
- PAL = NR140.10 Preventive Action Limits
- X = Not Detected
- NS = Not Sampled
- NA = Not Analyzed
- NR141.10 ES exceeded
- NR141.10 PAL exceeded
- * Well Dry
- ** Sample not field filtered

BOLD

Table4d

MW4

Summary of Groundwater Analytical Results
Fkg Moto Mart (Neenah)
Neenah, WI

Parameter	ES	PAL	Units	03/23/98	09/12/98	04/02/99	08/24/99	11/24/99	03/13/00	06/08/00	09/21/00	
GRO			µg/l	X	NA	NA	NA	NS*	NA	NA	NA	
DRO			µg/l	X	NA	NA	333	NS*	NA	NA	NA	
VOC Parameters												
Benzene	5	0.5	µg/l	10	NA	28	9.89	NS*	8.13	176	137	
Ethylbenzene	700	140	µg/l	7	NA	7.3	8.65	NS*	X	268	283	
Toluene	1000	200	µg/l	2	NA	2.3	1.52	NS*	0.997	88.3	83.8	
Xylenes (mixed isomers)	10000	1000	µg/l	2	NA	X	4.7	NS*	2.71	284	289	
Methyl tert-Butyl Ether (MTBE)	60	12	µg/l	14	NA	15	120	NS*	X	X	X	
Trimethylbenzenes (mixed isomers)	480	96	µg/l	X	NA	X	3.5	NS*	X	244	315	
PAH Parameters												
Acenaphthene			µg/l	X	NA	X	NA	NS*	NA	3.3	4.62	
Acenaphthylene			µg/l	X	NA	X	NA	NS*	NA	X	X	
Fluoranthene	400	80	µg/l	X	NA	X	NA	NS*	NA	1.28	1.19	
Naphthalene	40	8	µg/l	X	NA	X	NA	NS*	NA	10.3	16.9	
1-Methyl Naphthalene			µg/l	X	NA	X	NA	NS*	NA	10.6	17.9	
2-Methyl Naphthalene			µg/l	X	NA	X	NA	NS*	NA	12.8	3.16	
Phenanthrene			µg/l	X	NA	X	NA	NS*	NA	X	X	
Benzo(a)Anthracene			µg/l	X	NA	X	NA	NS*	NA	X	X	
Benzo(a)Pyrene	0.2	0.02	µg/l	X	NA	0.13	NA	NS*	NA	X	X	
Benzo(b)Fluoranthene	0.2	0.02	µg/l	X	NA	X	NA	NS*	NA	X	X	
Benzo(k)Fluoranthene			µg/l	X	NA	X	NA	NS*	NA	X	X	
Benzo(ghi)Perylene			µg/l	X	NA	X	NA	NS*	NA	X	X	
Inorganics (mg/l)												
Lead	15	1.5	µg/l	X	NA	NA	NA	NS*	NA	NA	NA	
Nitrate (as N)	10	2	mg/l	NA	NA	X	NA	NS*	NA	NA	NA	
Sulfate	250	125	mg/l	NA	NA	91	NA	NS*	NA	NA	NA	
Iron (filtered)	0.3	0.15	mg/l	NA	NA	7.2	NA	NS*	NA	NA	NA	
Field Measurements												
Temperature			°F	47.43	58.69	49.86	62.72	NS*	NA	52.48	NA	
Conductivity			µS/cm	1054	NA	1234	1330	NS*	NA	1070	NA	
Dissolved Oxygen			mg/l	6.62	0.85	4.12	1.21	NS*	NA	1.72	NA	
pH					6.89	6.36	6.51	6.77	NS*	NA	7.05	NA
ORP			mV	107.3	-100.2	-85.1	-96.4	NS*	NA	-96.2	NA	

Notes:

ES = NR140.10 Enforcement Standards

PAL = NR140.10 Preventive Action Limits

X = Not Detected

NS= Not Sampled

NA= Not Analyzed

NR141.10 ES exceeded

NR141.10 PAL exceeded

* Well Dry

** Sample not field filtered



Table 4g

MW7

Summary of Groundwater Analytical Results
 Fkg Moto Mart (Neenah)
 Neenah, WI

Parameter	ES	PAL	Units	01/05/94	04/11/94	10/20/94*	03/29/95	06/29/95	10/12/95	02/20/96	05/20/96	08/20/96	11/20/96	02/18/97	03/15/97	08/18/97	11/17/97	02/17/98	05/11/98	03/23/98	09/12/98	04/02/99	08/24/99	11/24/99	03/13/00	06/08/00	09/21/00
GRO			µg/l	NA	NA	NS*	NA	NA	NA	NS*	NA	NA	NS*	NA	NA	NA	NA	NA	NA	4	NS	NS	NA	NS	NS	NS	NS
DRO			µg/l	NA	NA	NS*	NA	NA	NA	NS*	NA	NA	NS*	NA	NA	NA	NA	NA	NA	1.2	NS	NS	NA	NS	NS	NS	NS
VOC Parameters																											
Benzene	5	0.5	µg/l	NS*	NS*	NS*	596	1860	2180	NS*	4870	1500	NS*	1800	3900	1500	NS*	3400	3100	450	NS*	233	NS*	NS*	277	187	
Ethylbenzene	700	140	µg/l	97	61	NS*	111	511	1330	NS*	2450	940	NS*	38	2100	938	NS*	55	2000	150	NS*	164	NS*	NS*	497	98.5	
Toluene	1,000	200	µg/l	NS*	115	NS*	568	910	1000	NS*	7770	2200	NS*	90	4300	2300	NS*	260	3800	2200	NS*	81.4	NS*	NS*	277	26.9	
Xylenes (mixed isomers)	10,000	1,000	µg/l	NS*	353	NS*	1160	2590	3220	NS*	7150	3400	NS*	270	6200	3100	NS*	180	5900	530	NS*	284	NS*	NS*	846	165	
Methyl tert-Butyl Ether (MTBE)	60	12	µg/l	X	X	NS*	X	X	X	NS*	X	42	NS*	X	.25	X	NS*	X	X	8	NS*	X	NS*	X	X		
Trimethylbenzenes (mixed isomers)	480	96	µg/l	NS*	NS*	NS*	NS*	NS*	NS*	NS*	NS*	NS*	NS*	NS*	NS*	NS*	NS*	NS*	NS*	20	NS*	NS*	NS*	NS*	NS*	74.2	
Naphthalene	40	8	µg/l	NS*	NS*	NS*	NS*	NS*	NS*	NS*	NS*	NS*	NS*	NS*	NS*	NS*	NS*	NS*	NS*	5.8	NS*	NS*	NA	NS*	NS*	NA	
PAH Parameters																											
Acenaphthene			µg/l	NA	NA	NS*	NA	NA	NA	NS*	NA	NA	NS*	NA	NA	NA	NA	NA	NA	X	NS*	X	NS*	NS*	X	0.378	
Acenaphthylene			µg/l	NA	NA	NS*	NA	NA	NA	NS*	NA	NA	NS*	NA	NA	NA	NA	NA	NA	X	NS*	X	NS*	NS*	X	X	
Fluoranthene	400	80	µg/l	NA	NA	NS*	NA	NA	NA	NS*	NA	NA	NS*	NA	NA	NA	NA	NA	NA	X	NS*	X	NS*	NS*	X	X	
Naphthalene	40	8	µg/l	NA	NA	NS*	NA	NA	NA	NS*	NA	NA	NS*	NA	NA	NA	NA	NA	NA	X	NS*	NS*	6.25	NS*	5.66	3.8	
1-Methyl Naphthalene			µg/l	NA	NA	NS*	NA	NA	NA	NS*	NA	NA	NS*	NA	NA	NA	NA	NA	NA	X	NS*	NS*	2.73	NS*	3.95	1.34	
2-Methyl Naphthalene			µg/l	NA	NA	NS*	NA	NA	NA	NS*	NA	NA	NS*	NA	NA	NA	NA	NA	NA	X	NS*	NS*	0.845	NS*	NS*	4.77	
Phenanthrene			µg/l	NA	NA	NS*	NA	NA	NA	NS*	NA	NA	NS*	NA	NA	NA	NA	NA	NA	X	NS*	NS*	X	NS*	X	X	
Benz(a)Anthracene			µg/l	NA	NA	NS*	NA	NA	NA	NS*	NA	NA	NS*	NA	NA	NA	NA	NA	NA	X	NS*	NS*	X	NS*	X	X	
Benz(a)Pyrene	0.2	0.02	µg/l	NA	NA	NS*	NA	NA	NA	NS*	NA	NA	NS*	NA	NA	NA	NA	NA	NA	X	NS*	NS*	X	NS*	X	X	
Benz(b)Fluoranthene	0.2	0.02	µg/l	NA	NA	NS*	NA	NA	NA	NS*	NA	NA	NS*	NA	NA	NA	NA	NA	NA	X	NS*	NS*	X	NS*	X	X	
Benz(k)Fluoranthene			µg/l	NA	NA	NS*	NA	NA	NA	NS*	NA	NA	NS*	NA	NA	NA	NA	NA	NA	X	NS*	NS*	X	NS*	X	X	
Benz(ghi)Perylene			µg/l	NA	NA	NS*	NA	NA	NA	NS*	NA	NA	NS*	NA	NA	NA	NA	NA	NA	X	NS*	NS*	X	NS*	X	X	
Inorganics																											
Lead	15	1.5	µg/l	NA	NA	NS*	NA	NA	NA	NS*	NA	NA	NS*	NA	NS*	NA	NS*	NA	NS*	NA							
Nitrate (as N)	10	2	mg/l	NA	NA	NS*	NA	NA	NA	NS*	NA	NA	NS*	NA	NA	NA	NA	NA	NA	NS*	X	NS*	NS*	NA	NA		
Sulfate	250	125	mg/l	NA	NA	NS*	NA	NA	NA	NS*	NA	NA	NS*	NA	NA	NA	NA	NA	NA	NS*	2.28	NS*	NS*	NA	NA		
Iron (filtered)	0.3	0.15	mg/l	NA	NA	NS*	NA	NA	NA	NS*	NA	NA	NS*	NA	NA	NA	NA	NA	NA	NS*	NS*	NS*	NS*	NS*	NA		
Field Measurements																											
Temperature			°F	NA	NA	NS*	NA	NA	NA	NS*	NA	NA	NS*	NA	NS*	63.39	NS*	NS*	56.83	NA							
Conductivity			µS/cm	NA	NA	NS*	NA	NA	NA	NS*	NA	NA	NS*	NA	NS*	1333	NS*	NS*	1093	NA							
Dissolved Oxygen			mg/l	NA	NA	NS*	NA	NA	NA	NS*	NA	NA	NS*	NA	NS*	1.8	NS*	NS*	2.04	NA							
pH				NA	NA	NS*	NA	NA	NA	NS*	NA	NA	NS*	NA	NS*	6.93	NS*	NS*	6.74	NA							
ORP			mV	NA	NA	NS*	NA	NA	NA	NS*	NA	NA	NS*	NA	NS*	-131.3	NS*	NS*	-115.9	NA							

Notes:

ES = NR140.10 Enforcement Standards

PAL = NR140.10 Preventive Action Limits

X = Not Detected

NS= Not Sampled

NA= Not Analyzed

NR140.10 ES exceeded

NR140.10 PAL exceeded

* Well Dry

** Sample not field filtered

Table 4e

MW5

Summary of Groundwater Analytical Results
 Fkg Moto Mart (Neenah)
 Neenah, WI

Parameter	ES	PAL	Units	03/23/98	09/12/98	04/02/99	08/24/99	11/24/99	03/13/00	06/08/00	09/21/00
GRO			µg/l	37000	NS*	NA	NA	NS*	NS*	NA	NA
DRO			µg/l	5100	NS*	NA	7850	NS*	NS*	NA	NA
VOC Parameters											
Benzene	5	0.5	µg/l	5700	NS*	4300	5600	NS*	NS*	2770	2540
Ethylbenzene	700	140	µg/l	2200	NS*	2100	2250	NS*	NS*	447	655
Toluene	1000	200	µg/l	12000	NS*	7800	5570	NS*	NS*	2930	799
Xylenes (mixed isomers)	10000	1000	µg/l	8800	NS*	8700	8110	NS*	NS*	2860	1764
Methyl tert-Butyl Ether (MTBE)	60	12	µg/l	130	NS*	X	X	NS*	NS*	X	X
Trimethylbenzenes (mixed isomers)	480	96	µg/l	1940	NS*	2980	3163	NS*	NS*	754	918
PAH Parameters											
Acenaphthene			µg/l	X	NS*	NA	X	NS*	NS*	4.54	6.98
Acenaphthylene			µg/l	X	NS*	NA	X	NS*	NS*	X	X
Fluorene	400	80	µg/l	X	NS*	NA	X	NS*	NS*	X	0.839
Naphthalene	40	8	µg/l	260	NS*	NA	191	NS*	NS*	184	83.5
1-Methyl Naphthalene			µg/l	110	NS*	NA	48.1	NS*	NS*	21.8	12.1
2-Methyl Naphthalene			µg/l	71	NS*	NA	34.5	NS*	NS*	8.47	30.4
Phenanthrene			µg/l	X	NS*	NA	X	NS*	NS*	X	X
Benzo(a)Anthracene			µg/l	X	NS*	NA	X	NS*	NS*	X	X
Benzo(a)Pyrene	0.2	0.02	µg/l	X	NS*	NA	X	NS*	NS*	X	X
Benzo(b)Fluoranthene	0.2	0.02	µg/l	X	NS*	NA	X	NS*	NS*	X	X
Benzo(k)Fluoranthene			µg/l	X	NS*	NA	X	NS*	NS*	X	X
Benzo(ghi)Perylene			µg/l	X	NS*	NA	X	NS*	NS*	X	X
Inorganics (mg/l)											
Lead	15	1.5	µg/l	0.003	NS*	NA	NA	NS*	NS*	NA	NA
Nitrate (as N)	10	2	mg/l	NA	NS*	NA	X	NS*	NS*	NA	NA
Sulfate	250	125	mg/l	NA	NS*	NA	6.35	NS*	NS*	NA	NA
Iron (filtered)	0.3	0.15	mg/l	NA	NS*	NA	25.8	NS*	NS*	NA	NA
Field Measurements											
Temperature			°F	47.56	NS*	50.57	62.05	NS*	NS*	54.82	NA
Conductivity			µS/cm	1433	NS*	1310	1450	NS*	NS*	1868	NA
Dissolved Oxygen			mg/l	5.04	NS*	4.29	0.91	NS*	NS*	2.38	NA
pH				7.23	NS*	6.64	6.78	NS*	NS*	6.97	NA
ORP			mV	111.2	NS*	-100.1	-159.1	NS*	NS*	-135	NA

Notes:

ES = NR141.10 Enforcement Standards

PAL = NR141.10 Preventive Action Limits

X = Not Detected

NS= Not Sampled

NA= Not Analyzed

NR141.10 ES exceeded

NR141.10 PAL exceeded

* Well Dry

** Sample not field filtered

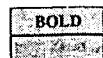


Table 4f
MW6
Summary of Groundwater Analytical Results
Fkg Moto Mart (Neenah)
Neenah, WI

Parameter	ES	PAL	Units	03/23/98	09/12/98	04/02/99	08/24/99	11/24/99	03/13/00	06/08/00	09/21/00
GRO			µg/l	6000	NS*	NA	NA	NS*	NS*	NA	NA
DRO			µg/l	2000	NS*	NA	4070	NS*	NS*	NA	NA
VOC Parameters											
Benzene	5	0.5	µg/l	640	NS*	1100	846	NS*	NS*	638	588
Ethylbenzene	700	140	µg/l	400	NS*	930	932	NS*	NS*	805	891
Toluene	1000	200	µg/l	440	NS*	87	84.5	NS*	NS*	260	93.5
Xylenes (mixed isomers)	10000	1000	µg/l	800	NS*	860	628	NS*	NS*	1006	699
Methyl tert-Butyl Ether (MTBE)	60	12	µg/l	30	NS*	X	X	NS*	NS*	X	X
Trimethylbenzenes (mixed isomers)	480	96	µg/l	577	NS*	1025	958	NS*	NS*	813	836
PAH Parameters											
Acenaphthene			µg/l	X	NS*	NA	NA	NS*	NS*	7.14	9.48
Acenaphthylene			µg/l	X	NS*	NA	NA	NS*	NS*	X	X
Fluoranthene	400	80	µg/l	X	NS*	NA	NA	NS*	NS*	1.79	2.63
Naphthalene	40	8	µg/l	46	NS*	NA	NA	NS*	NS*	91	105
1-Methyl Naphthalene			µg/l	29	NS*	NA	NA	NS*	NS*	33.7	42.6
2-Methyl Naphthalene			µg/l	7	NS*	NA	NA	NS*	NS*	25.5	8.34
Phenanthrene			µg/l	X	NS*	NA	NA	NS*	NS*	X	X
Benzo(a)Anthracene			µg/l	X	NS*	NA	NA	NS*	NS*	X	X
Benzo(a)Pyrene	0.2	0.02	µg/l	X	NS*	NA	NA	NS*	NS*	X	X
Benzo(b)Fluoranthene	0.2	0.02	µg/l	X	NS*	NA	NA	NS*	NS*	X	X
Benzo(k)Fluoranthene			µg/l	X	NS*	NA	NA	NS*	NS*	X	X
Benzo(ghi)Perylene			µg/l	X	NS*	NA	NA	NS*	NS*	X	X
Inorganics (mg/l)											
Lead	15	1.5	µg/l	X	NS*	NA	NA	NS*	NS*	NA	NA
Nitrate (as N)	10	2	mg/l	NA	NS*	NA	X	NS*	NS*	NA	NA
Sulfate	250	125	mg/l	NA	NS*	NA	1.9	NS*	NS*	NA	NA
Iron (filtered)	0.3	0.15	mg/l	NA	NS*	NA	14	NS*	NS*	NA	NA
Field Measurements											
Temperature			°F	47.96	NS*	50.49	63.19	NS*	NS*	54.98	NA
Conductivity			µS/cm	2019	NS*	1702	1736	NS*	NS*	1854	NA
Dissolved Oxygen			mg/l	6.3	NS*	3.93	0.76	NS*	NS*	1.94	NA
pH				7.4	NS*	6.51	6.8	NS*	NS*	6.92	NA
ORP			mV	19.9	NS*	-107.8	-125.7	NS*	NS*	-111.7	NA

Notes:

ES = NR140.10 Enforcement Standards

PAL = NR140.10 Preventive Action Limits

X = Not Detected

NS= Not Sampled

NA= Not Analyzed

NR141.10 ES exceeded

NR141.10 PAL exceeded

* Well Dry

** Sample not field filtered

BOLD

Table 3
 Summary of Soil Analytical Results
 FKG Moto-Mart
 Neenah, WI

Parameter	RCL	Units	Location	GP1	GP2	GP3	GP4	MW1	MW2	MW3	MW4	MW5		MW6		
				Date	05/24/94	05/24/94	05/24/94	05/24/94	12/16/93	12/16/93	12/16/93	02/16/98	02/16/98		02/16/98	
				Depth (ft)	9-11	7-9	9-11	7-9	7.5-9.5	7.5-9.5	7.5-9.5	6-7	5-6	6-7	4-6	6-7
GRO	100	mg/kg		< 5.8	263	< 5.8	< 5.8	NA	NA	NA	< 10	< 10	120	< 10	< 10	
DRO	100	mg/kg		< 5	18,600	< 5	< 5	NA	NA	NA	< 10	< 10	13	17	12	
Lead	50	mg/kg		5.4	13	8.54	6.77	6.2	2	1.8	NA	NA	NA	NA	NA	
VOC Parameters																
Benzene	5.5	µg/kg		< 82	6,500	< 700	182	< 200	< 300	< 200	< 25	< 25	510	< 25	< 25	
Ethylbenzene	2900	µg/kg		< 170	7,300	< 140	< 150	< 500	< 500	< 500	< 25	< 25	4,700	26	< 25	
Toluene	1500	µg/kg		< 330	15,400	< 280	< 150	< 120	< 120	< 120	< 25	< 25	2,300	< 25	< 25	
Xylenes (mixed isomers)	4100	µg/kg		< 170	35,700	< 140	223	< 500	< 500	< 500	< 75	< 75	11,000	< 75	< 75	
Methyl tert-Butyl Ether (MTBE)		µg/kg		NA	NA	NA	NA	NA	NA	NA	< 25	< 25	< 25	< 25	< 25	
1,2,4-Trimethylbenzene		µg/kg		< 170	17,000	< 140	< 150	< 500	< 500	< 500	< 25	< 25	7,300	48	< 25	
1,3,5-Trimethylbenzene		µg/kg		< 170	3,000	< 140	< 150	< 500	< 500	< 500	< 25	< 25	2,600	< 25	< 25	
PAH Parameters																
Naphthalene		µg/kg		NA	NA	NA	NA	NA	NA	NA	< 330	< 330	600	< 330	< 330	
1-Methyl Naphthalene		µg/kg		NA	NA	NA	NA	NA	NA	NA	< 330	< 330	< 330	< 330	< 330	
2-Methyl Naphthalene		µg/kg		NA	NA	NA	NA	NA	NA	NA	< 330	< 330	620	< 330	< 330	
Benzo(b)Fluoranthene		µg/kg		NA	NA	NA	NA	NA	NA	NA	< 330	< 330	< 330	< 330	< 330	
Benzo(ghi)Perylene		µg/kg		NA	NA	NA	NA	NA	NA	NA	< 330	< 330	< 330	< 330	< 330	
Benzo(k)Fluoranthene		µg/kg		NA	NA	NA	NA	NA	NA	NA	< 330	< 330	< 330	< 330	< 330	
Benzo(a)Pyrene		µg/kg		NA	NA	NA	NA	NA	NA	NA	< 330	< 330	< 330	< 330	< 330	
Phenanthrene		µg/kg		NA	NA	NA	NA	NA	NA	NA	< 330	< 330	< 330	< 330	< 330	
Pyrene		µg/kg		NA	NA	NA	NA	NA	NA	NA	< 330	< 330	< 330	< 330	< 330	
Fluorene		µg/kg		NA	NA	NA	NA	NA	NA	NA	< 330	< 330	< 330	< 330	< 330	
Phenanthrene		µg/kg		NA	NA	NA	NA	NA	NA	NA	< 330	< 330	< 330	< 330	< 330	

Notes:

RCL = NR720.09 Residual Contaminant Levels

X = Not Detected



NA = Not Analyzed

RCL exceeded -----> **BOLD**



HIGHWAY 41
2 BLOCKS WEST


NORTH

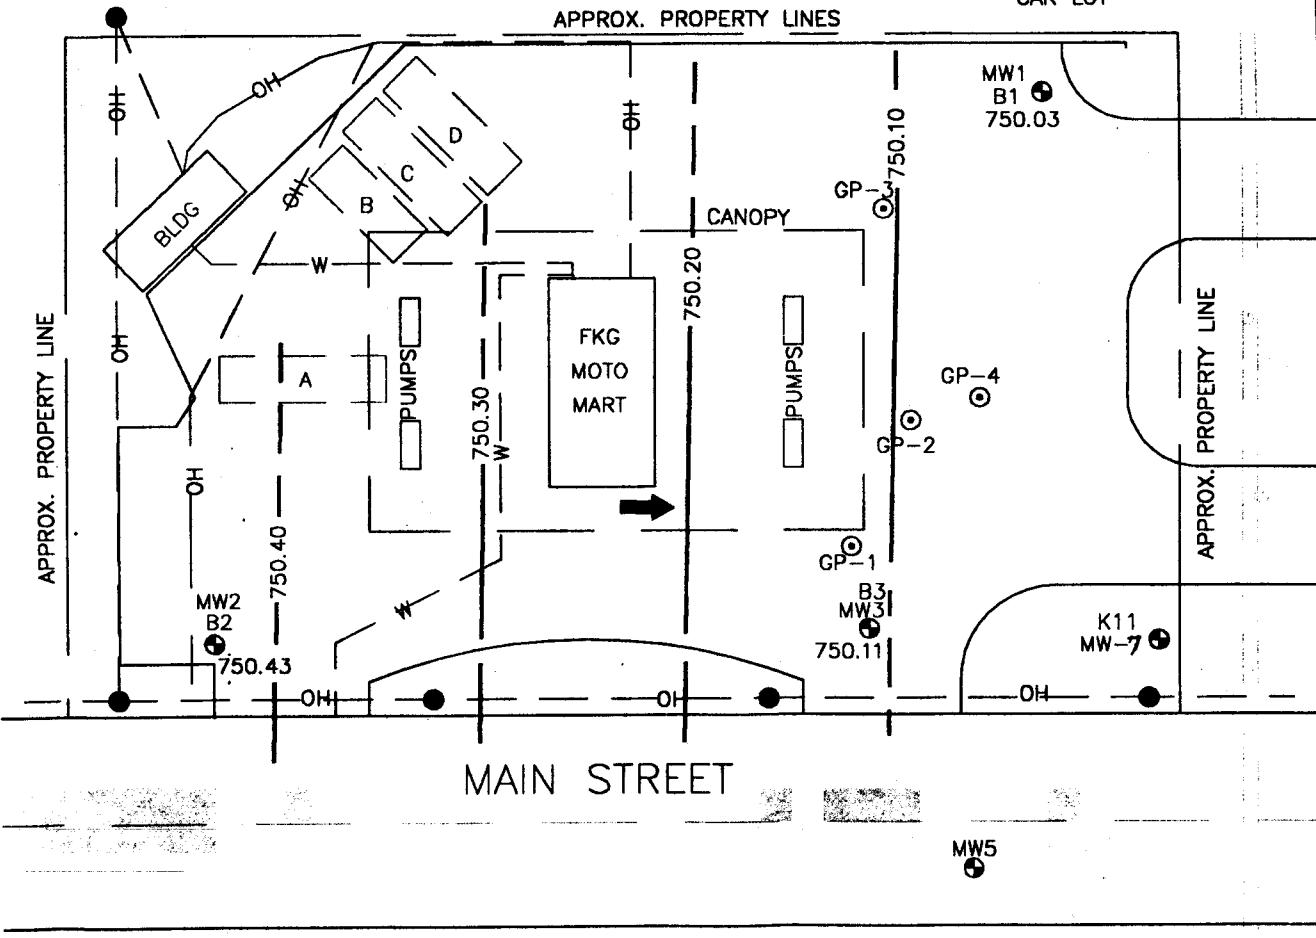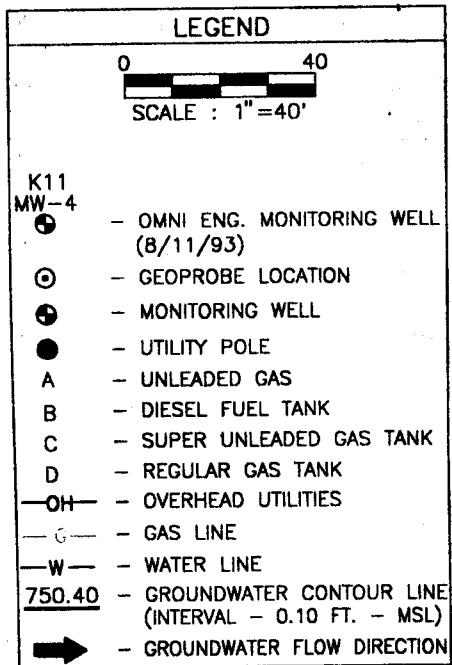

FKG MOTO MART
GREEN BAY ROAD & MAIN STREET
NEENAH, WISCONSIN



FIGURE 2 : GROUNDWATER CONTOUR MAP (2/5/97)

PROJECT NO.	DRAWN BY:	DATE:
#0279	TODD A. WORZELLA	3/24/97

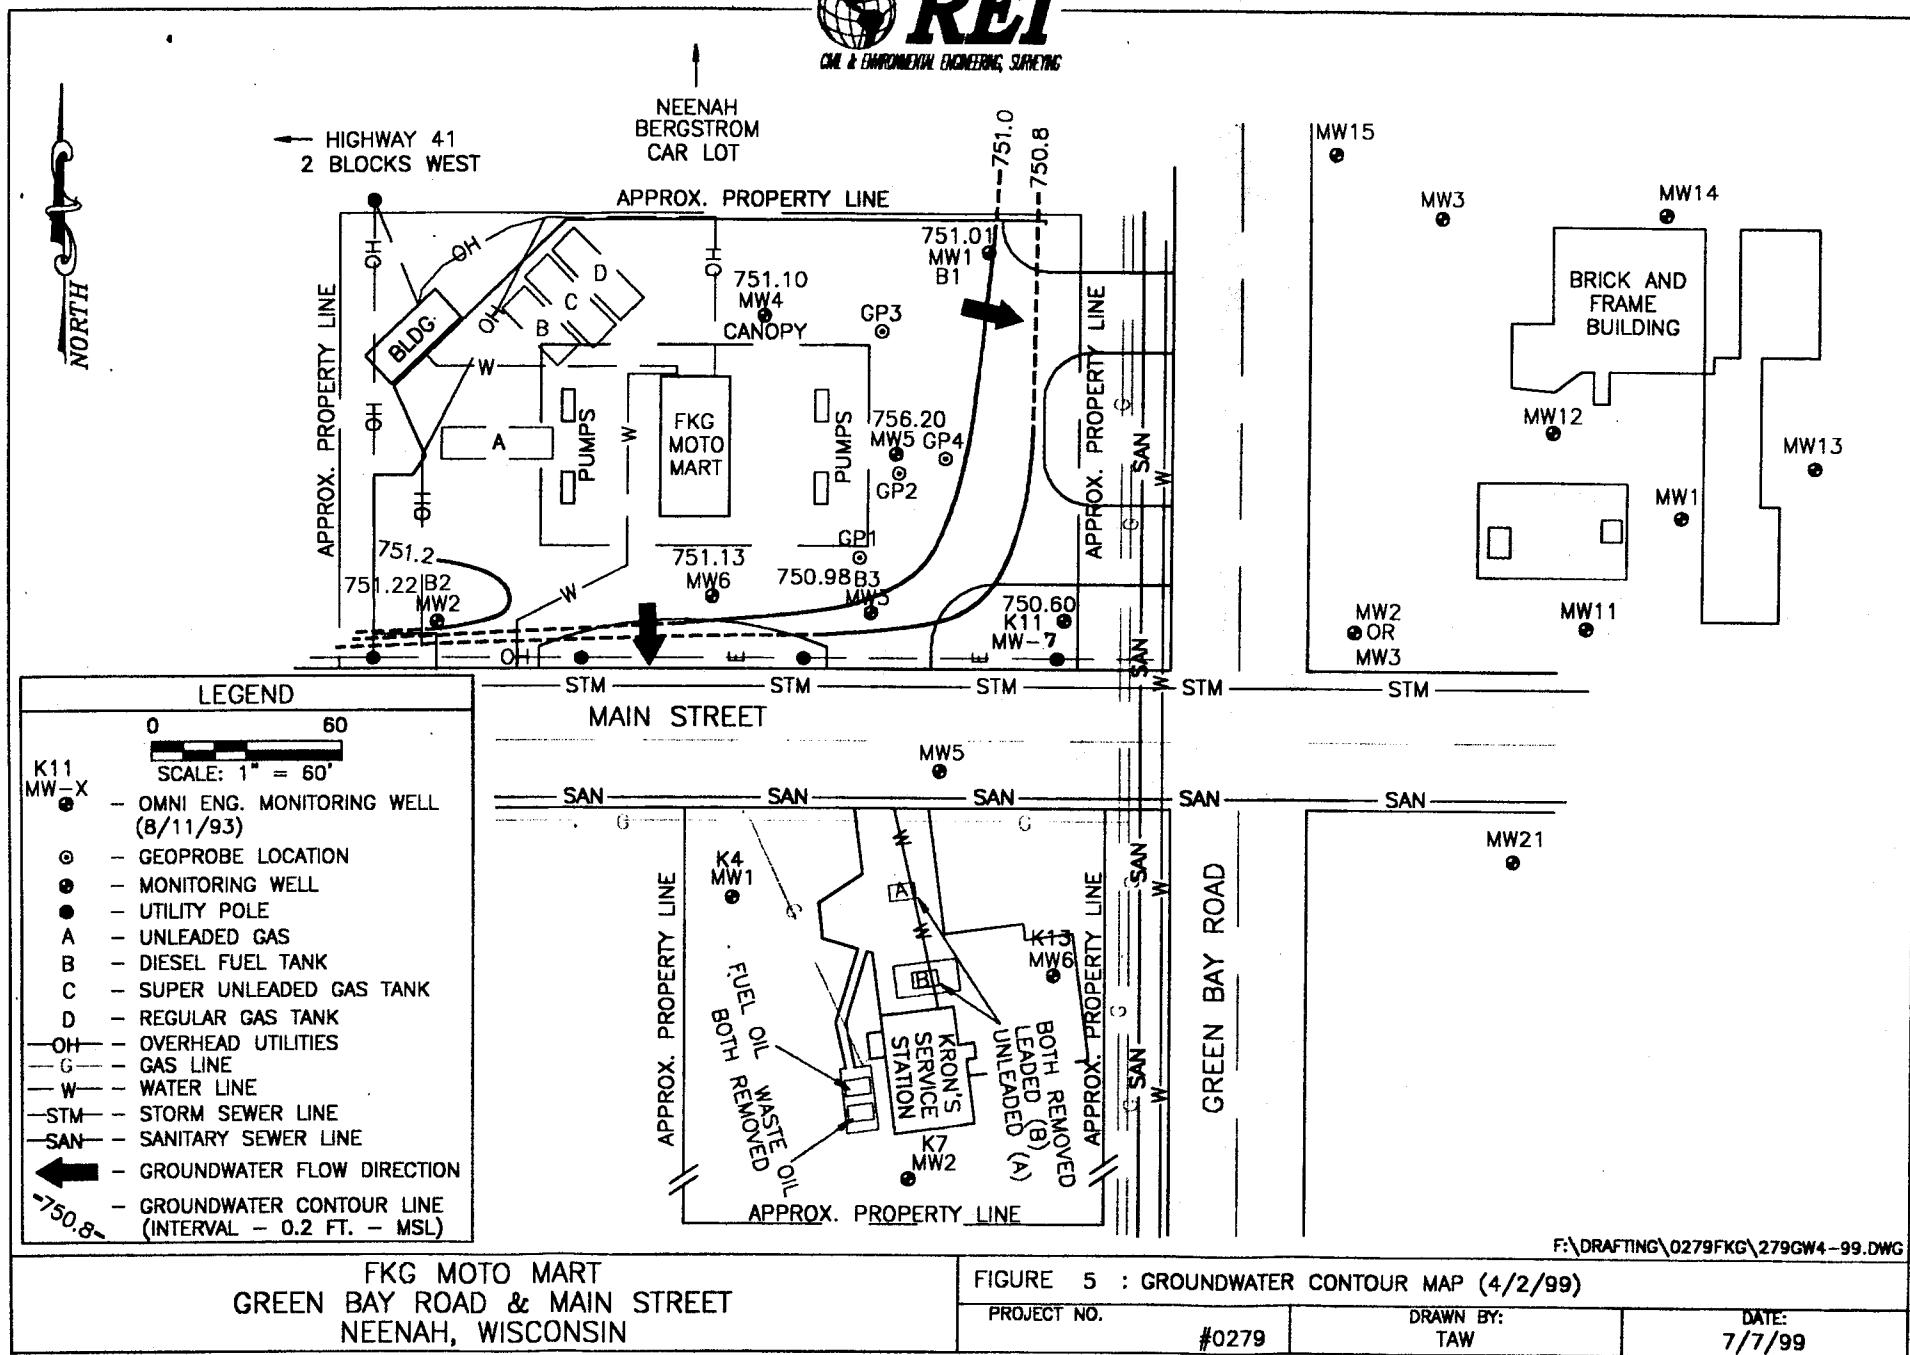

HIGHWAY 41

NORTH

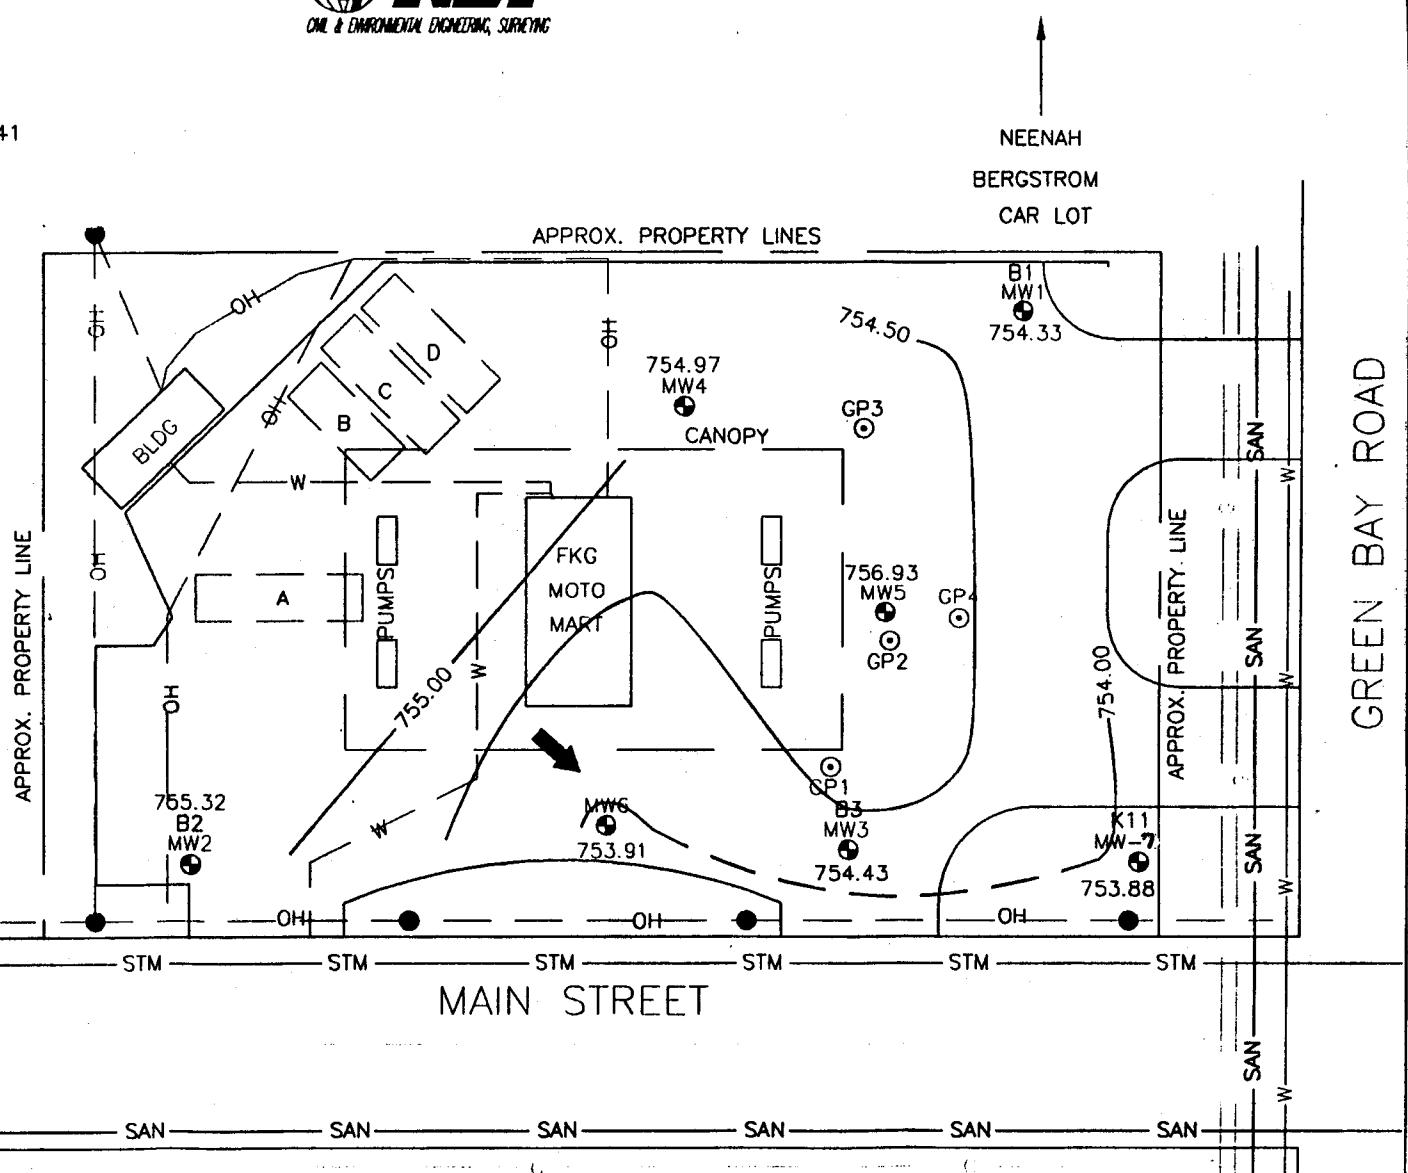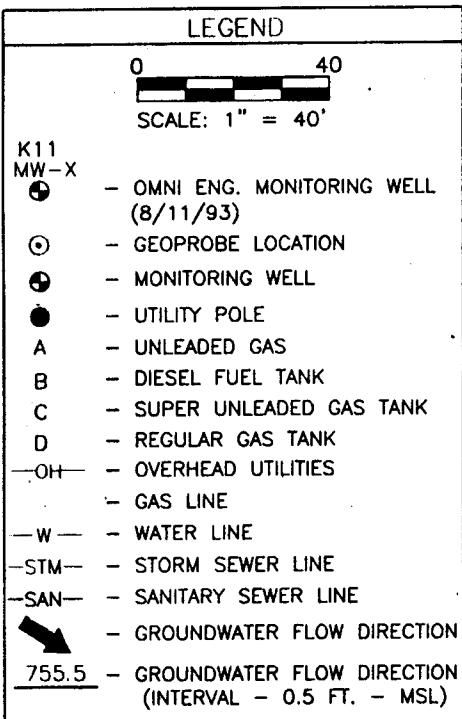

J:\DRAFTING\0279FKG\279GW9-00.DWG

FKG MOTO MART
GREEN BAY ROAD & MAIN STREET
NEENAH, WISCONSIN

FIGURE 4b : GROUNDWATER CONTOUR MAP (9/21/2000)

PROJECT NO.	DRAWN BY:	DATE:
0279	TAW	01/04/01

Table 1
Depth to Water and Water table Elevations
Fkg Moto Mart (Neenah)
Neenah, WI

Depth to Water (feet) below Reference Elevation

Date	MW1	MW2	MW3	MW4	MW5	MW6	MW7
1/5/94	9	9.19	8.48				8.86
4/11/94	6.17	5.33	6.26				6.3
7/18/94	5	3.84	5.05				
12/19/94	9.5	9.07	9.67				
6/29/95	7.73	7.18	7.87				
12/19/95	6.32	5.77	6.61				
6/25/96	3.94	2.14	3.65				
2/5/97	10.4	9.68	10.56				10.12
9/25/97	7.8	7.38	8.12				7.05
2/16/98		11.74	10.8				8.54
3/23/98	7.01	5.67	6.46	7.2	7.66	6.6	7.2
5/15/98	5.03	3.68	5.16	5.3	5.44	4.6	
9/12/98	11.44	11.24	11.61	12.54	Well Dry	Well Dry	Well Dry
4/2/99	9.41	8.94	9.58	10.33	10.45	9.79	10.09
8/24/99	6.92	5.85	6.85	7.33	7.39	6.74	7.42
11/24/99	12.32	12.29	12	12.56	Well Dry	Well Dry	10.35
2/7/00	13.53	13.29	13.08	12.54	Well Dry	Well Dry	Well Dry
6/8/00	4.64	3.25	4.83	5.16	5.32	5.51	6.08
9/21/00	6.11	4.86	6.15	6.46	6.7	7.01	6.81

Measuring Point Elevations

Elevations referenced to a U.S.G.S. Benchmark (feet MSL)

Initial Survey	760.44	760.18	760.58	761.43	761.64	760.92	760.69
Resurvey	760.42	760.16	760.56				

Ground Surface Elevation

	760.8	760.4	760.9	762.1	762.1	761.3	760.8
--	-------	-------	-------	-------	-------	-------	-------

Depth to Water (feet) below Ground Surface

Average	8.26	7.61	8.36	9.49	7.62	7.09	8.18
Maximum	13.89	13.51	13.40	13.23	10.91	10.17	10.46
Minimum	4.30	2.36	3.97	5.83	5.78	4.98	6.19
Range	9.59	11.15	9.43	7.4	5.13	5.19	4.27

Water Level Elevation (feet MSL)

Date	MW1	MW2	MW3	MW4	MW5	MW6	MW7
1/5/94	.751.44	750.99	752.10				751.83
4/11/94	754.27	754.85	754.32				754.39
7/18/94	755.44	756.34	755.53				
12/19/94	750.94	751.11	750.91				
6/29/95	752.71	753.00	752.71				
12/19/95	754.12	754.41	753.97				
6/25/96	756.50	758.04	756.93				
2/5/97	750.04	750.50	750.02				750.57
9/25/97	752.64	752.80	752.46				753.64
2/16/98	748.44	749.78					752.15
3/23/98	753.43	754.51	754.12	754.23	753.98	754.32	753.49
5/15/98	755.41	756.50	755.42	756.13	756.20	756.32	
9/12/98	749.00	748.94	748.97	748.89			
4/2/99	751.03-	751.24	751.00	751.10	751.19	751.13	750.60
8/24/99	753.52	754.33	753.73	754.10	754.25	754.18	753.27
11/24/99	748.12	747.89	748.58	748.87			750.34
2/7/00	746.91	746.89	747.50	748.89			
6/8/00	755.80	756.93	755.75	756.27	756.32	755.41	754.61
9/21/00	754.33	755.32	754.43	754.97	754.94	753.91	753.88



July 16, 2003

Mr. Tom Verstegen
Wisconsin Department of Commerce
2129 Jackson Drive
Oshkosh, WI 54901

Subject: GIS Registry Packet Submittal
FKG Motomart, 1101 Main Street, Neenah, Wisconsin
PECFA #54956-2219-01
BRRT's #03-71-001861
REI Project #0279

Dear Mr. Verstegen:

REI has prepared a Soil and Groundwater GIS Registry Packet for the above-mentioned property. No certified survey map has been completed for the property. Contents of the GIS Registry Packet are as follows:

1. Copy of the most recent deed for the property, Parcel Identification Number 07-0574-00-00.
2. WTM Coordinates are 641045, 414058.
3. Figures documenting site location, neighboring investigations, sample locations and groundwater flow maps generated during the investigation.
4. Tables 1, 3 and Tables 4a-4g detailing depth to groundwater, soil and groundwater analytical results collected during the investigation.
5. Copy of the \$450.00 payment to the WDNR for maintenance of the Soil and Groundwater GIS Registry.

I certify that the legal description as described in the attached property deed is complete and accurate to the best of my knowledge.

Sincerely,

A handwritten signature in black ink, appearing to read "Joseph B. Hooten".

Joseph B. Hooten
Assistant Facilities Manager

Attachments

721 West Main Street
P.O. Box 122
Belleville, IL 62222-0122
(618) 233-6754



July 16, 2003

Mr. Tim Hamblin
Director of Public Works
City of Neenah
211 Walnut Street
Neenah, WI 54956

Subject: Notice of Groundwater Contamination in the Public Right-of-Way
FKG MotoMart
1101 Main Street
Neenah WI 54956

Dear Mr. Hamblin:

FKG Moto-Mart has completed an investigation into petroleum related compounds reported in the soil and groundwater at the 1101 Main Street, Neenah facility. As a condition of the State of Wisconsin approved closure, FKG Moto-Mart is notifying the City of Neenah that groundwater contamination is likely to be present beneath the intersection of Main Street and Green Bay Road.

Sincerely,

A handwritten signature in black ink that reads "Joseph B. Hooten".

Joseph B. Hooten
Assistant Facilities Manager

721 West Main Street
P.O. Box 122
Belleville, IL 62222-0122
(618) 233-6754